




119PW3 (R)

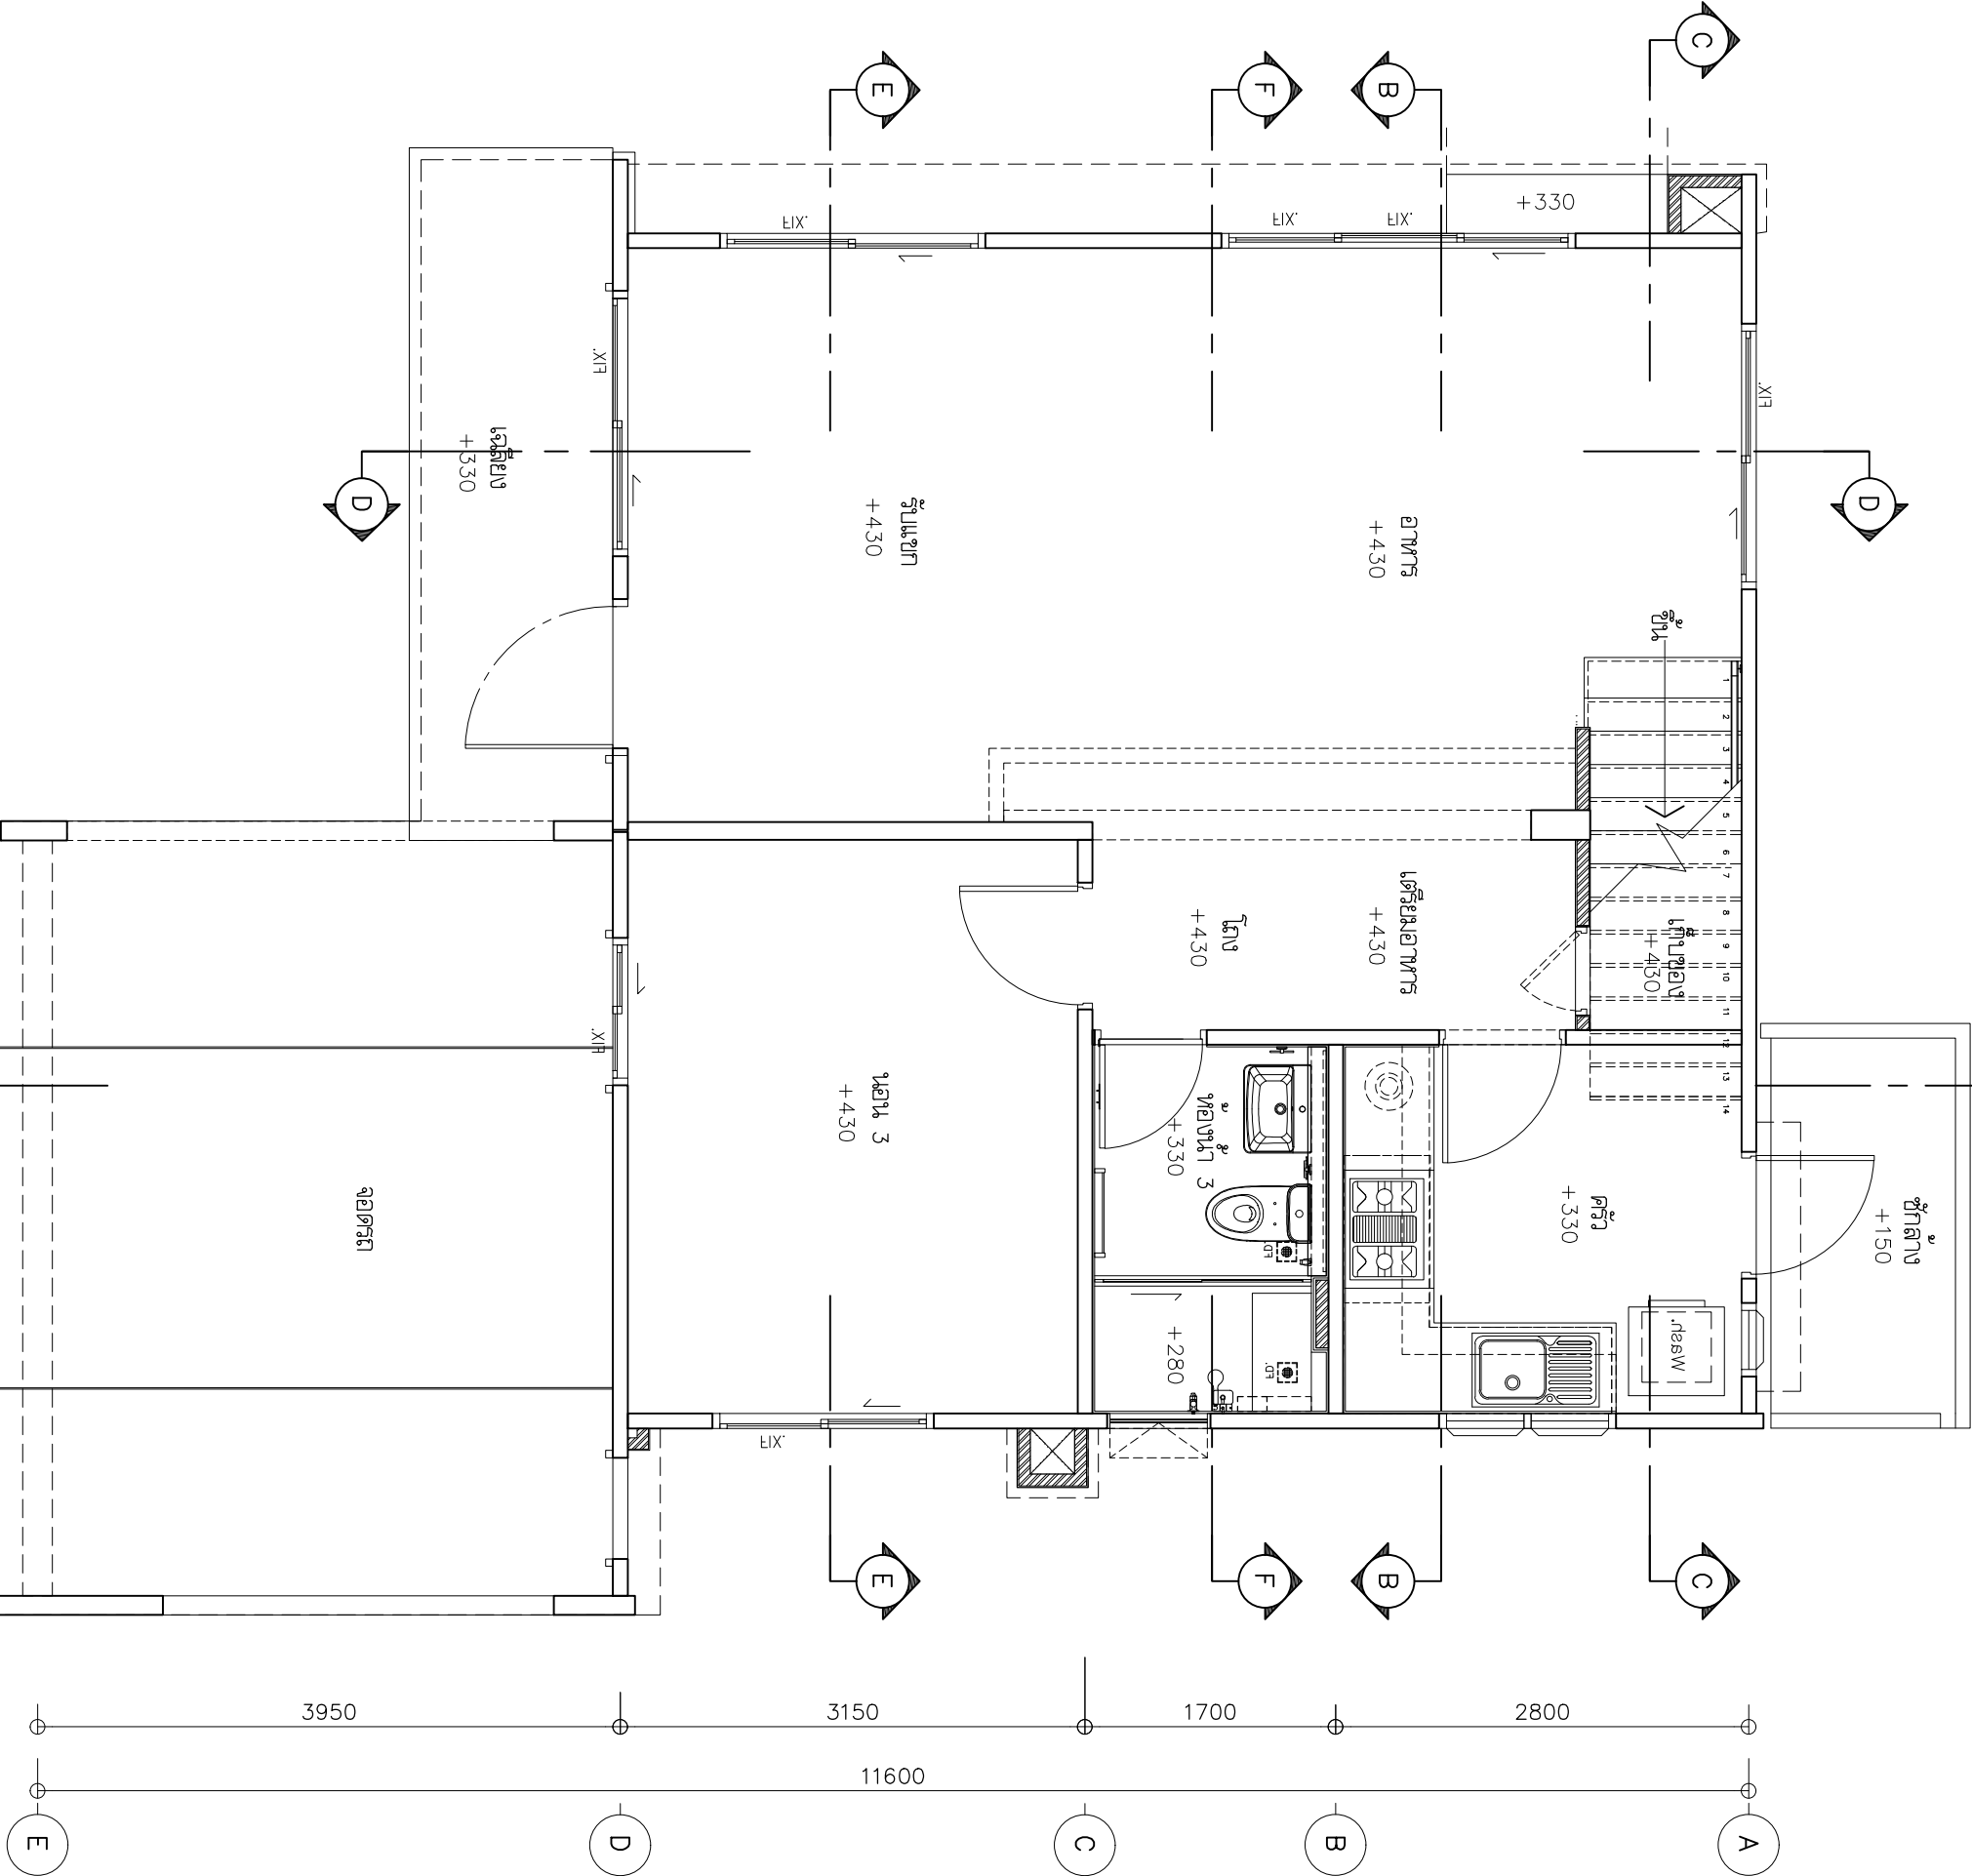


แปลนพื้นที่ชั้นล่าง 1:50

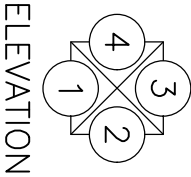

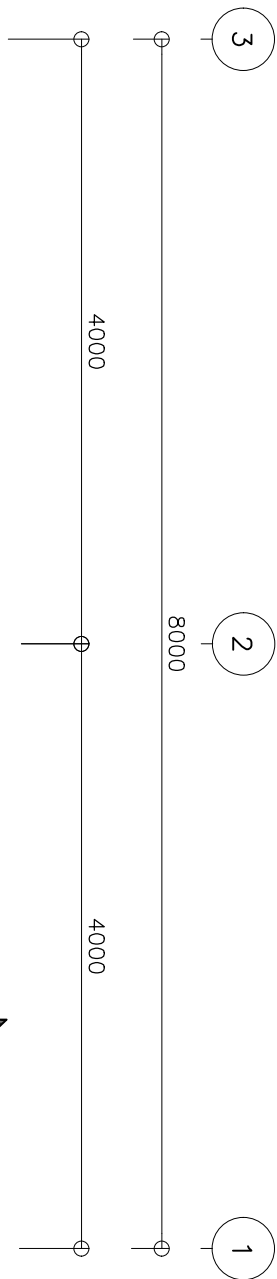

1 19PW3 (R)

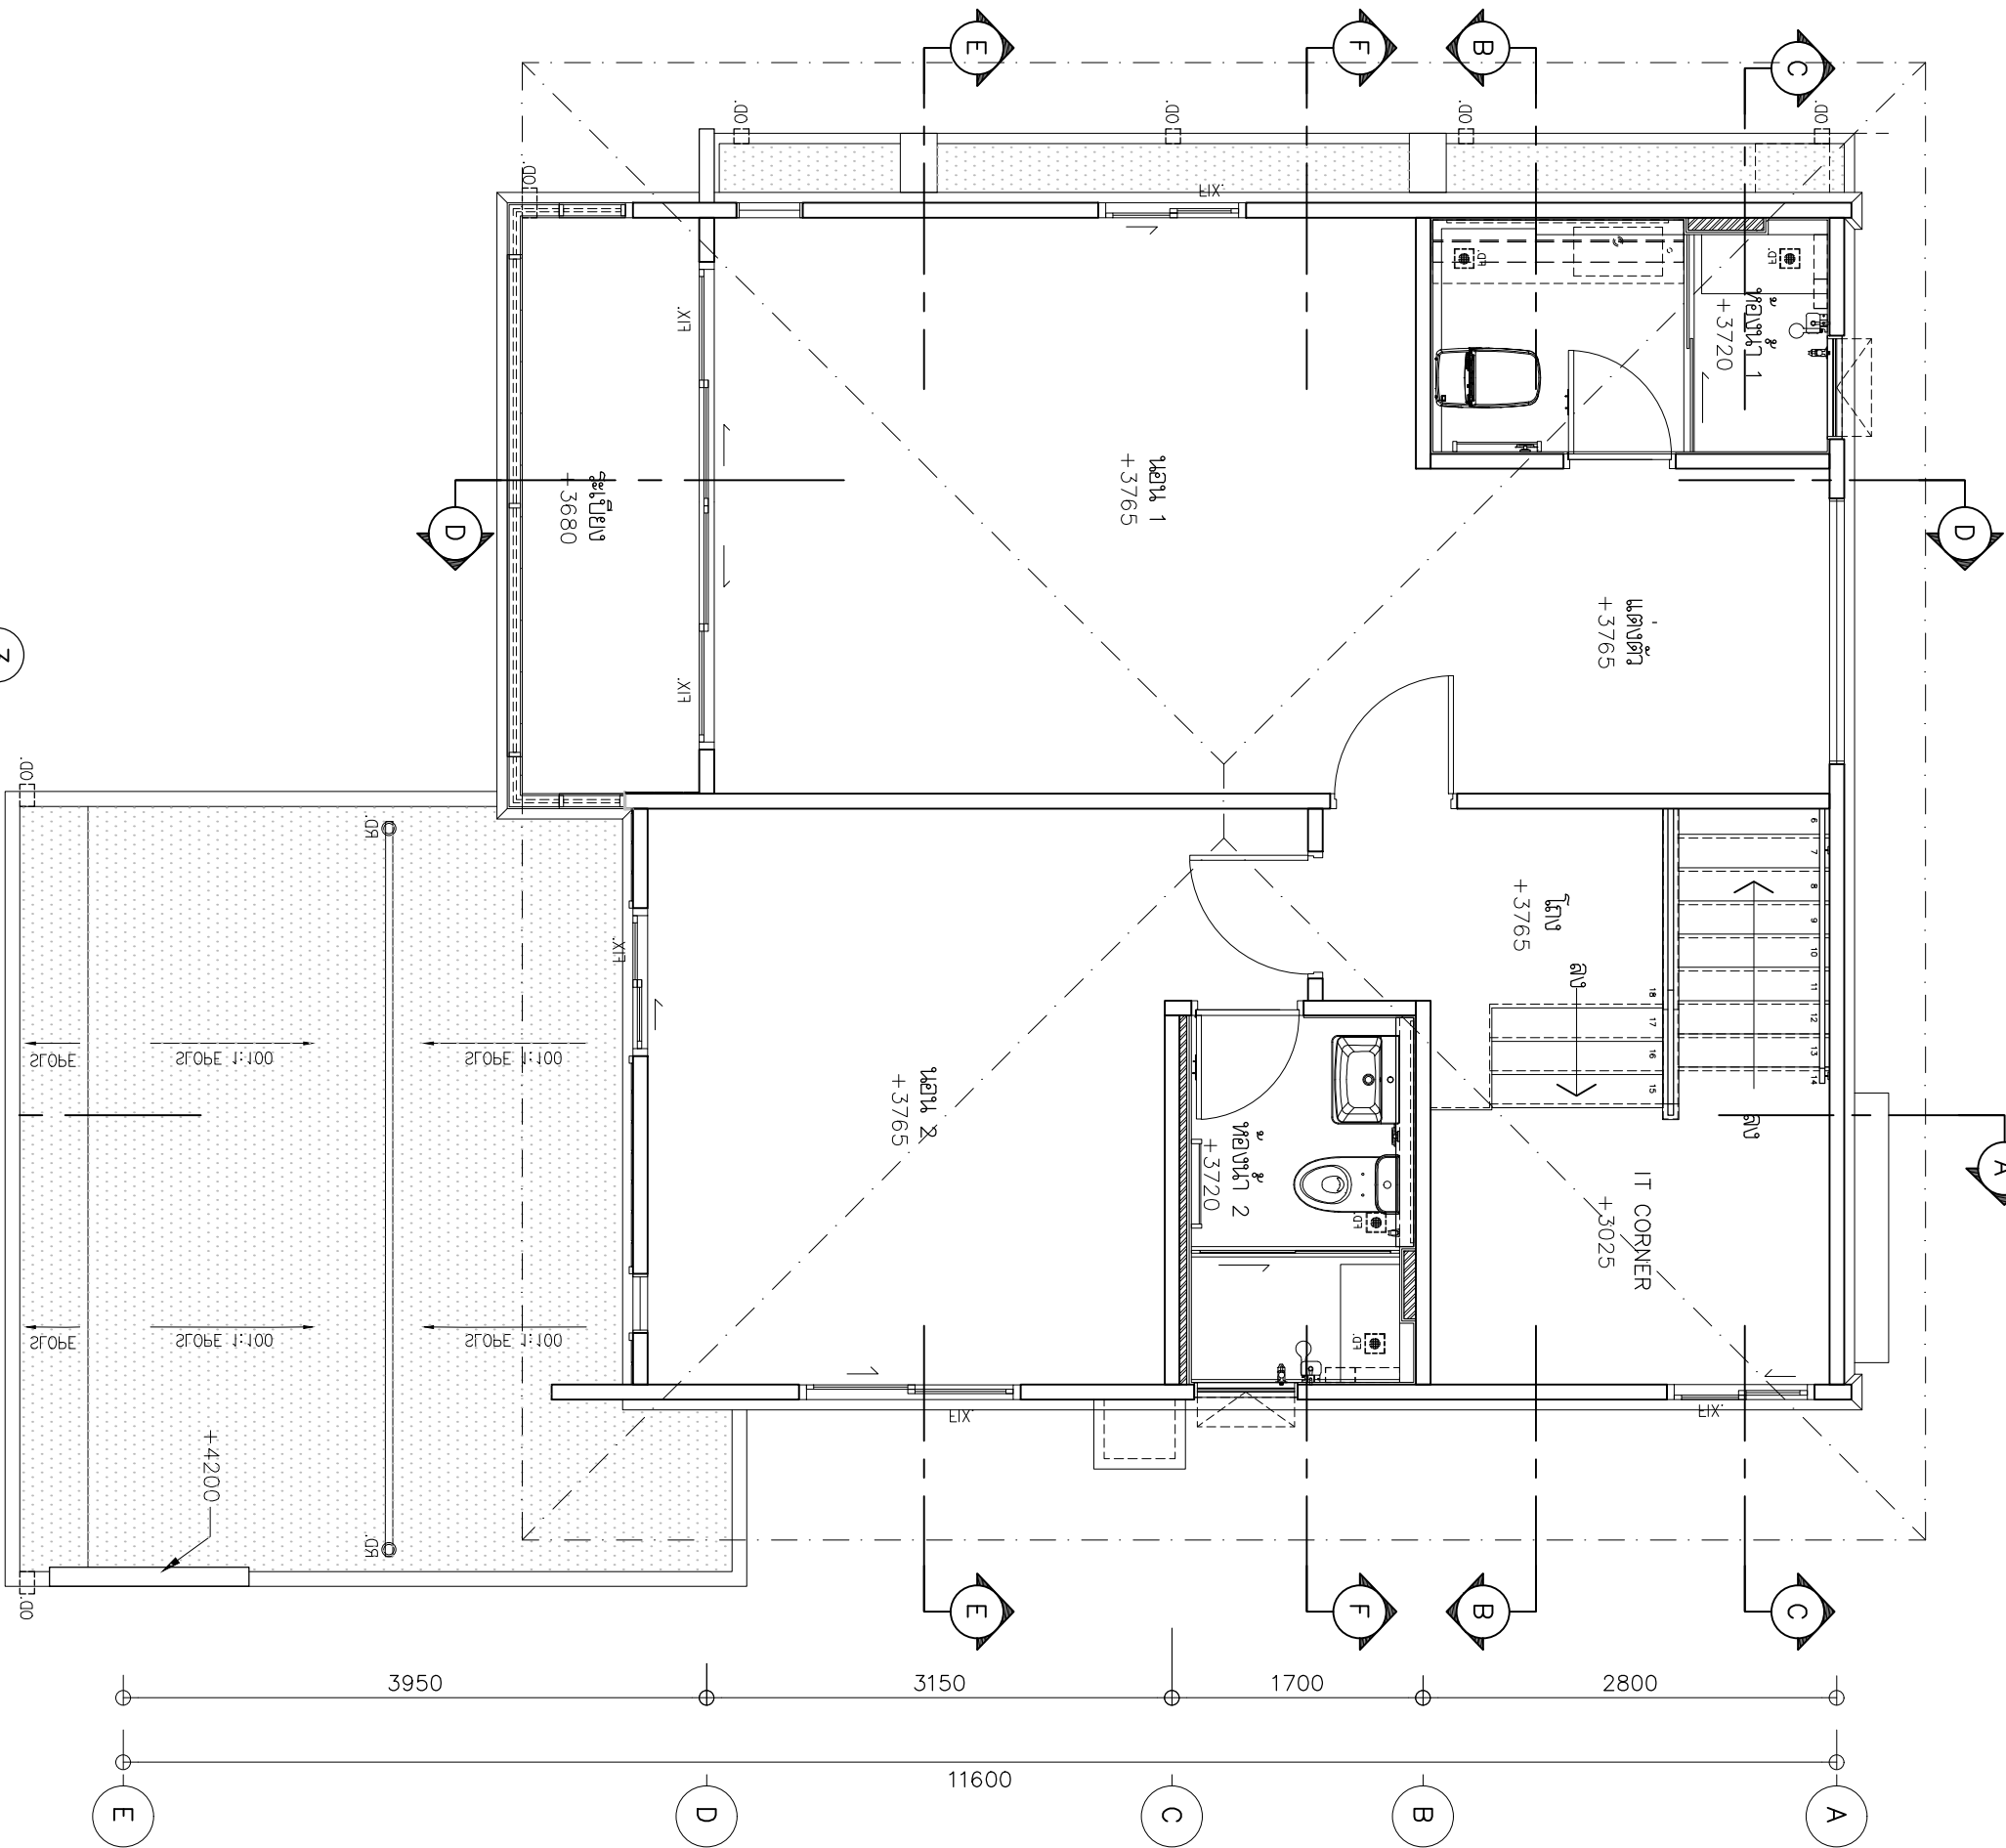

1:50

