



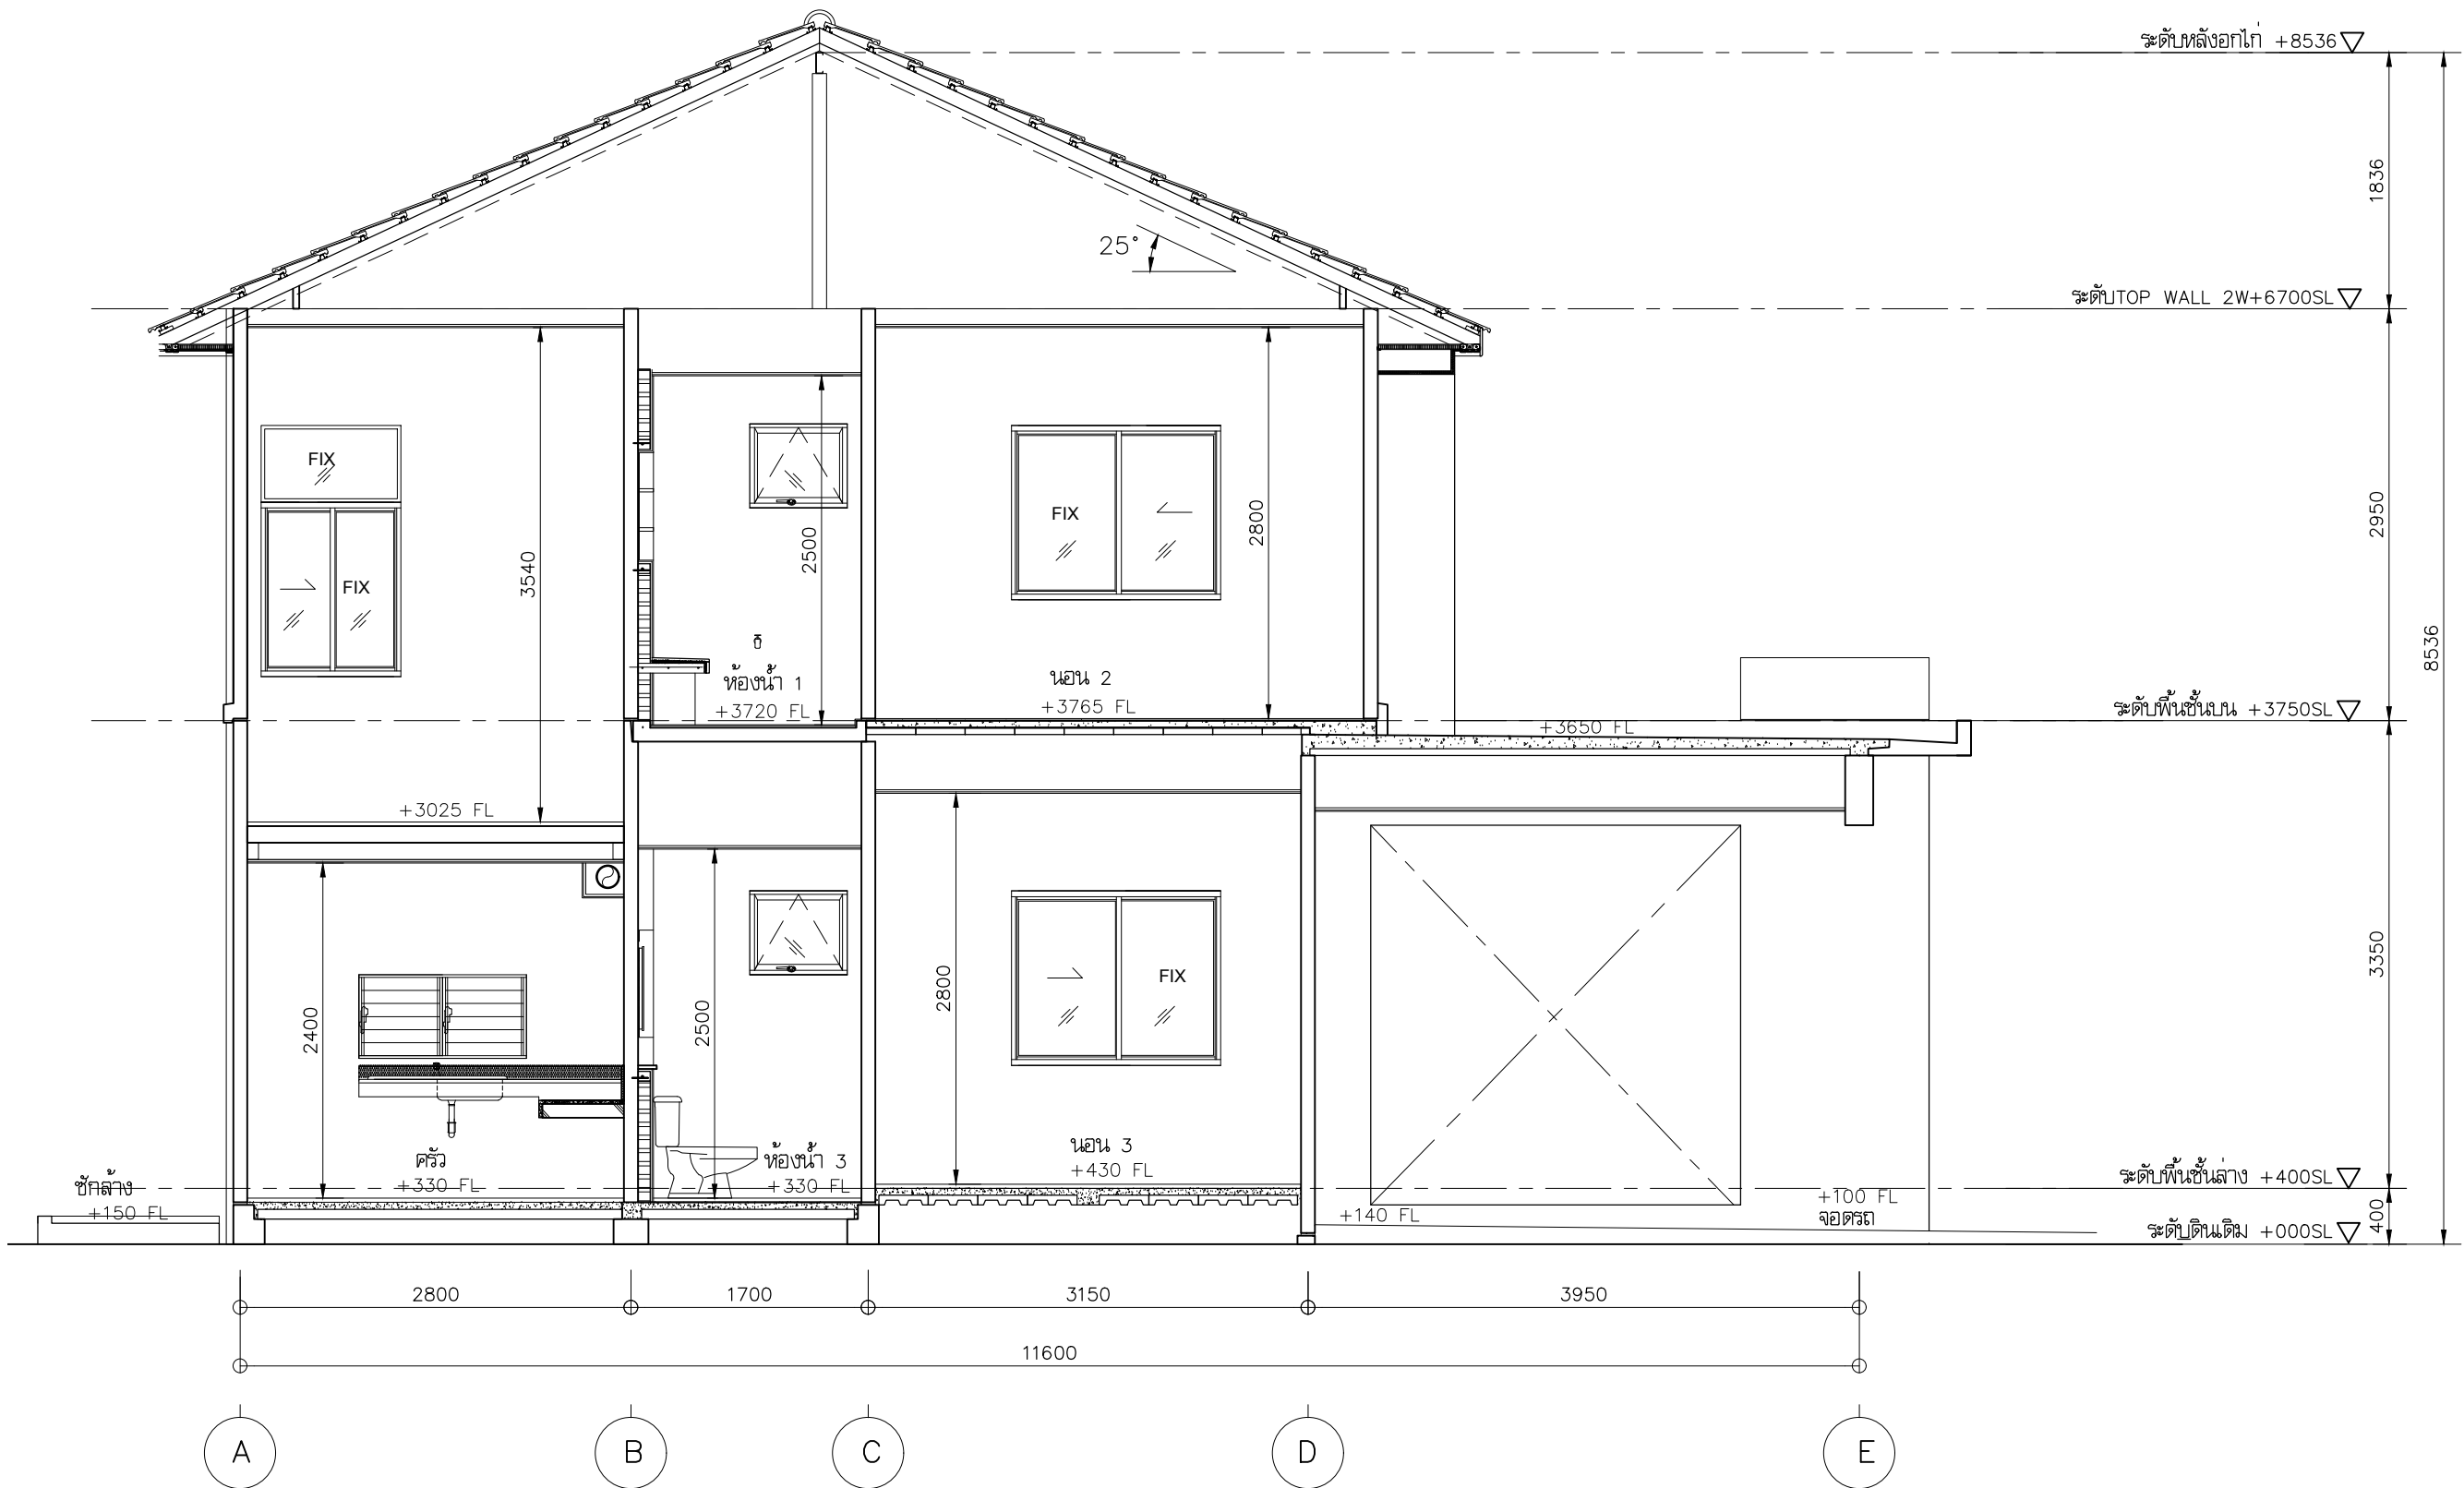


รูปตัด A - A 1:50

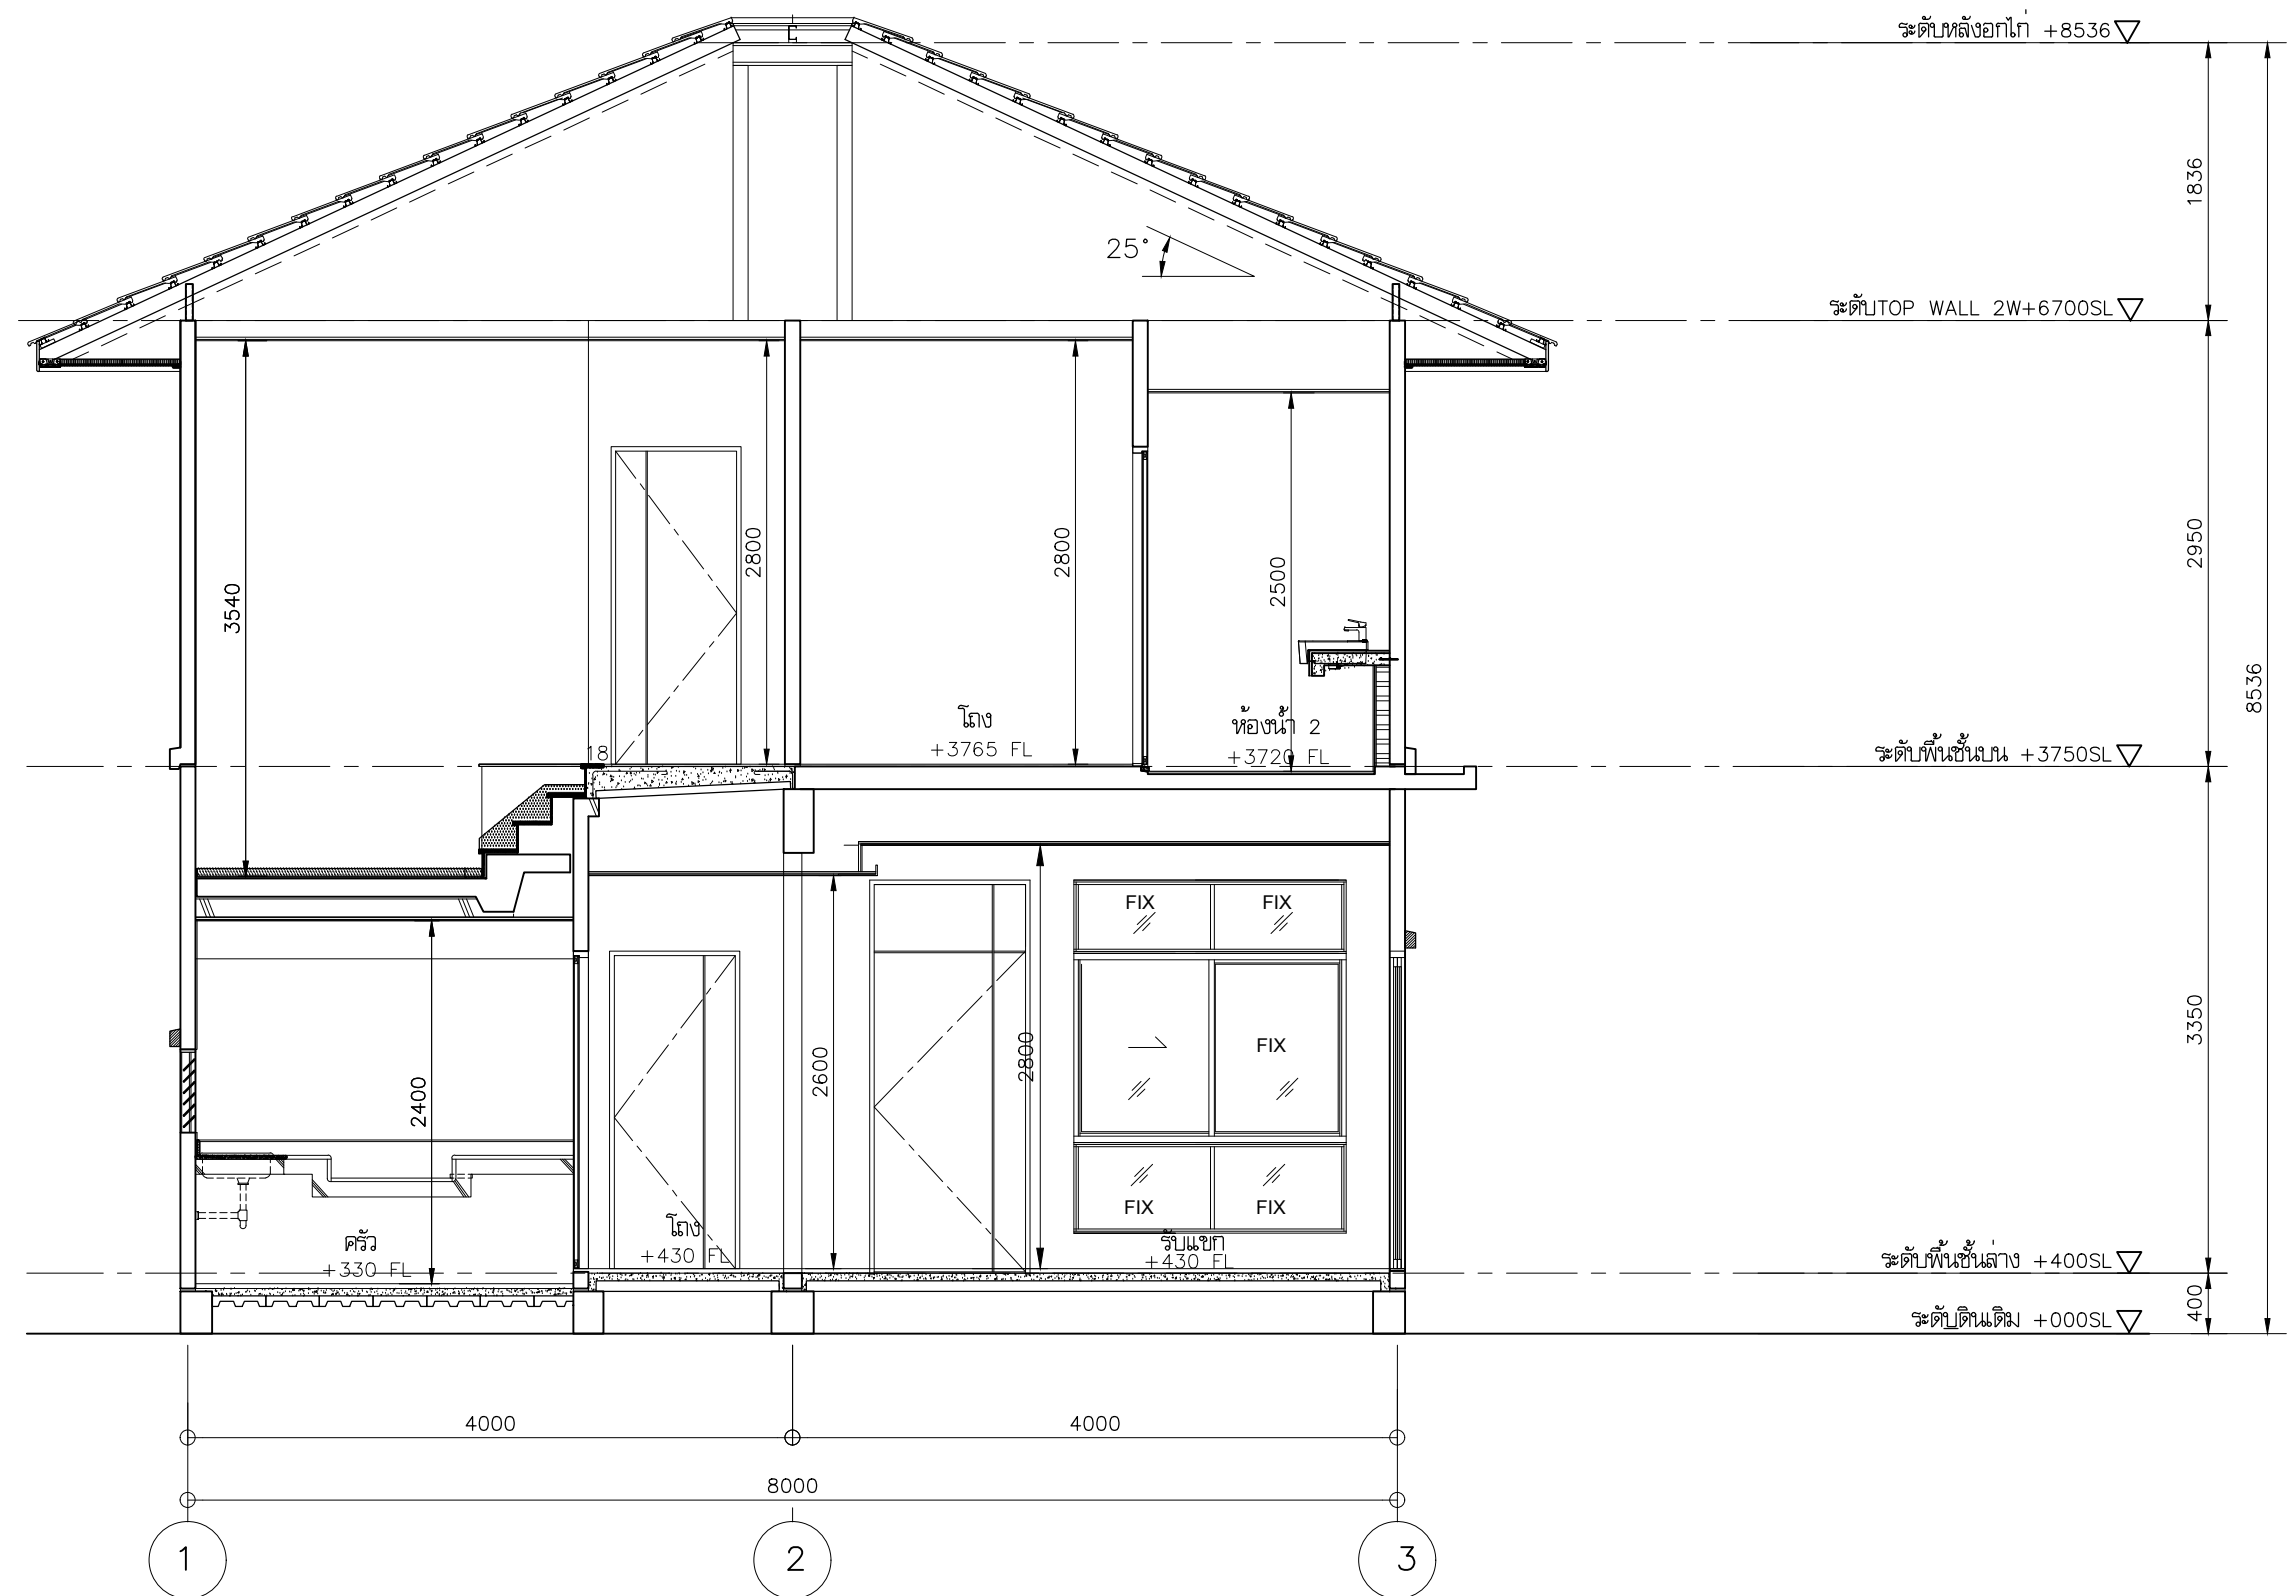


รูปตัด B – B 1:50


119PW3 (R)

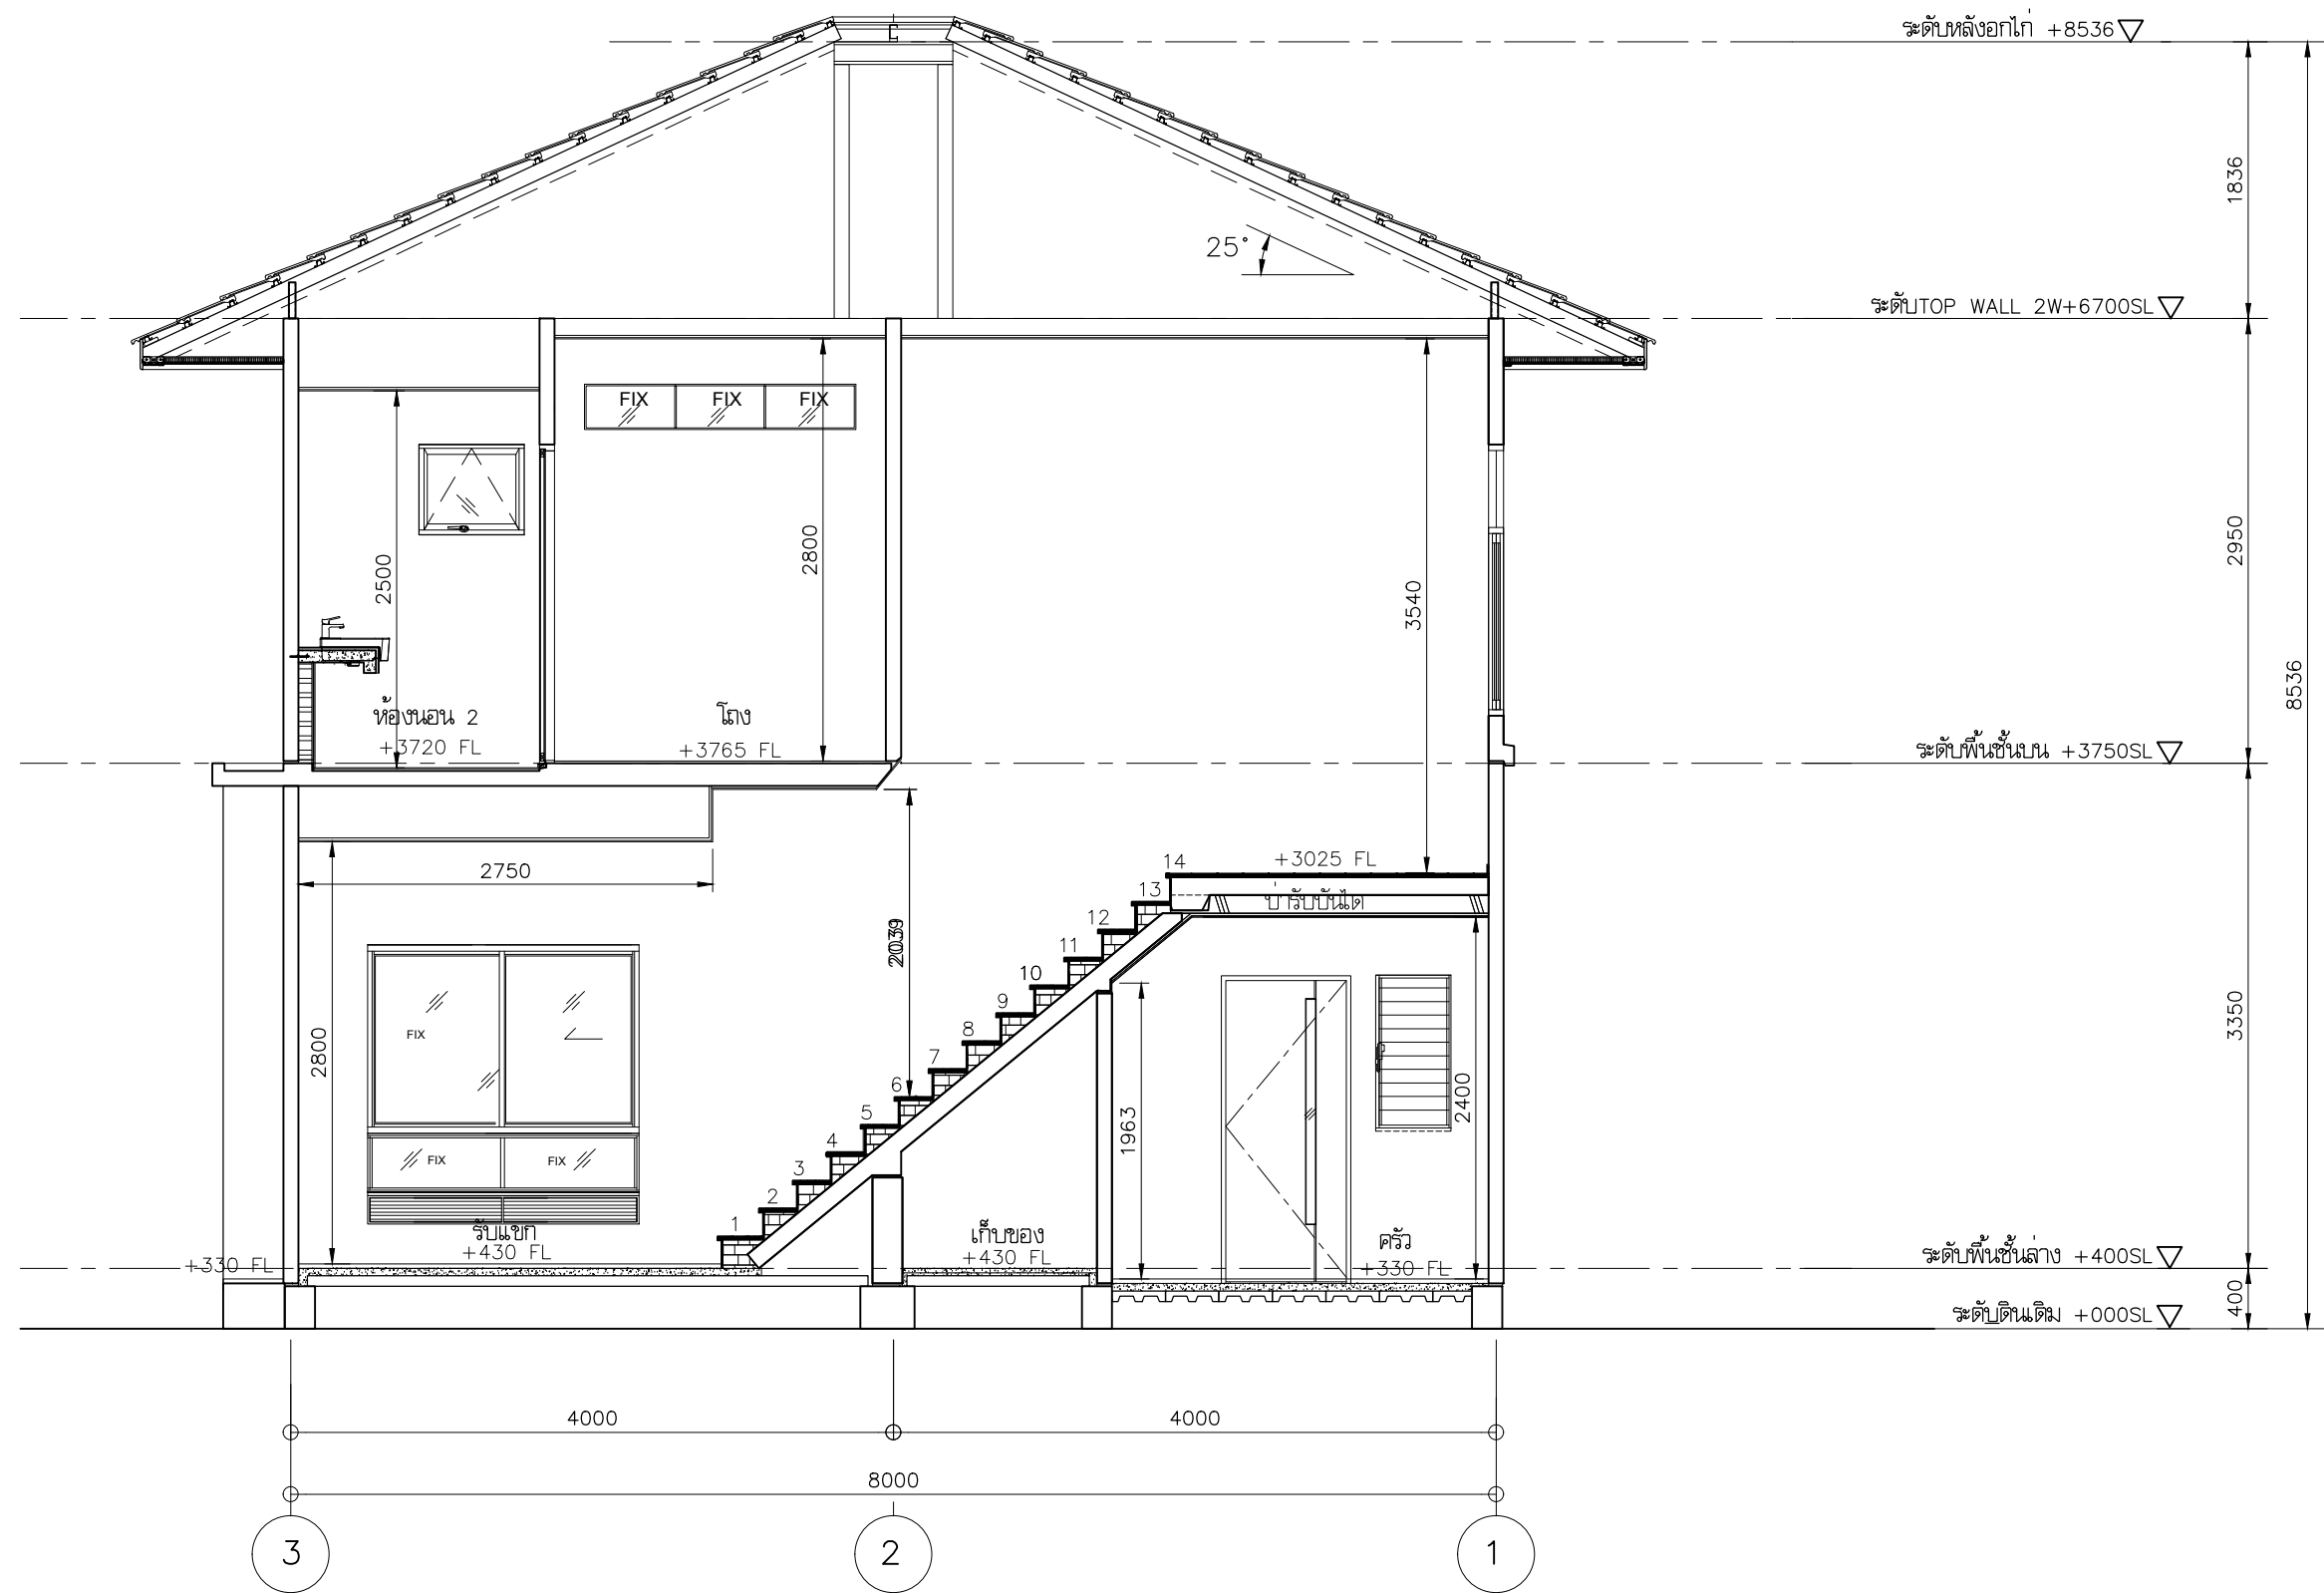

รูปตัด C-C 1:50

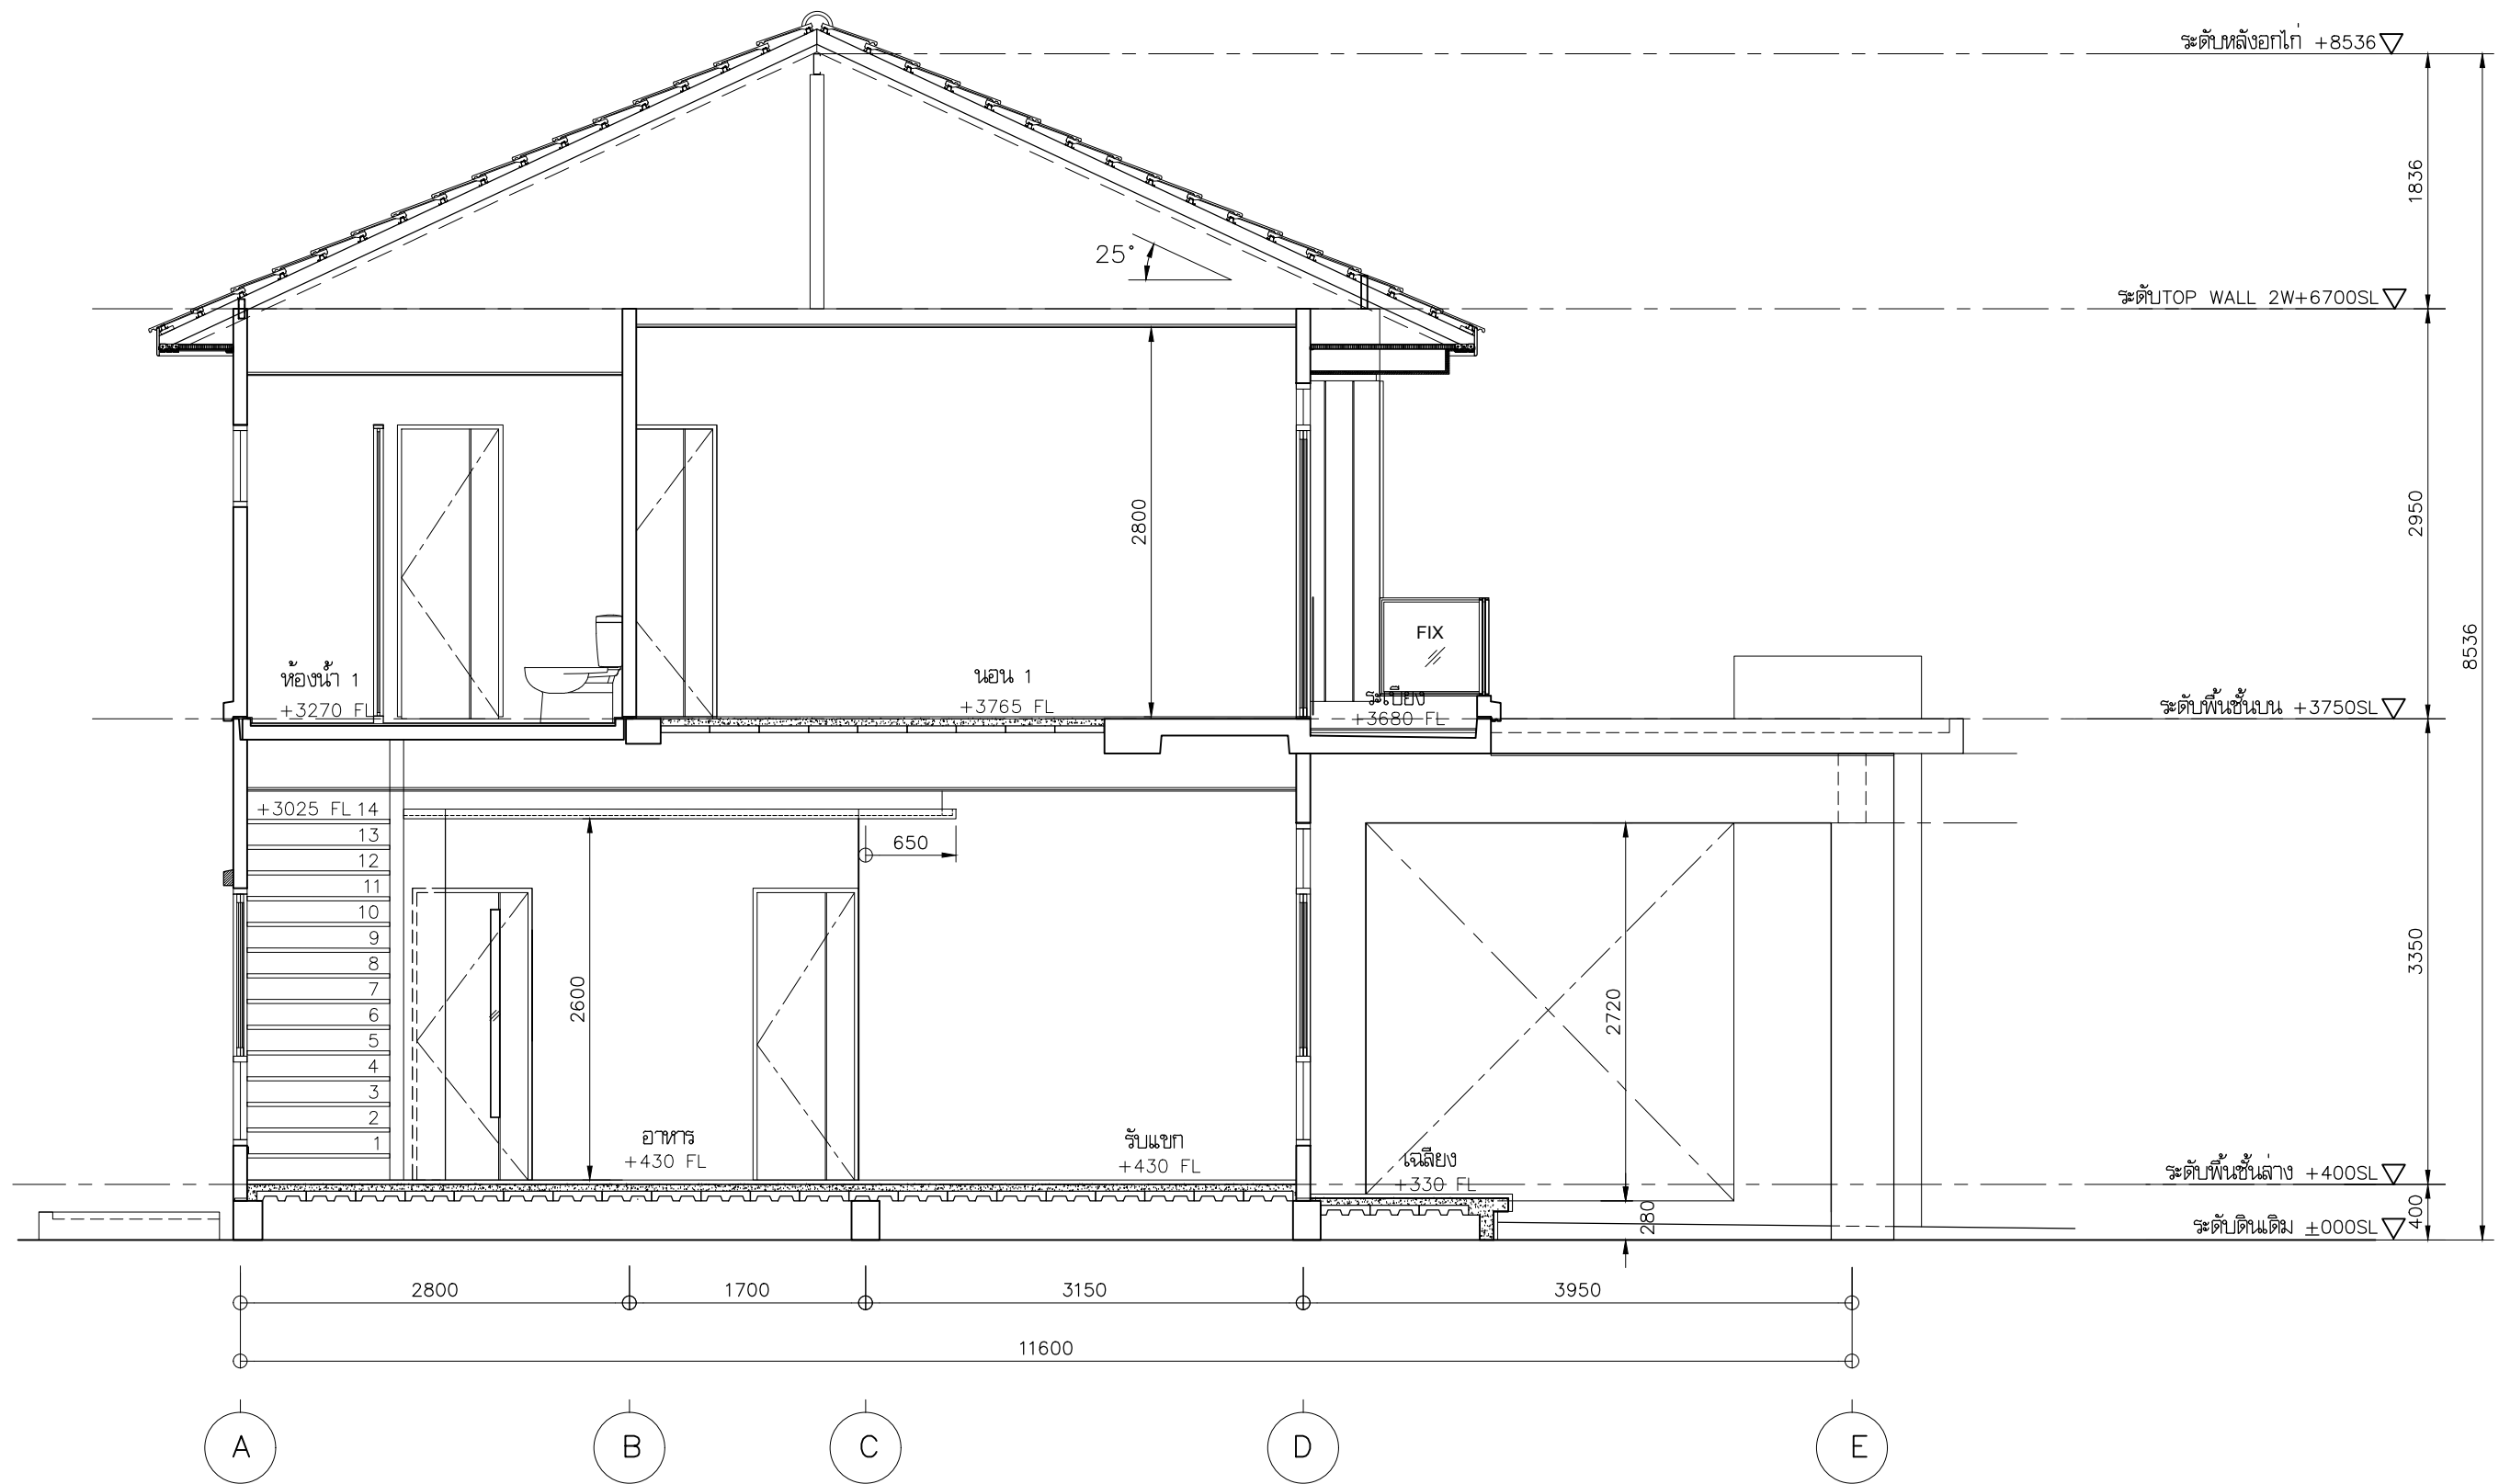


รูปตัด D - D 1:50

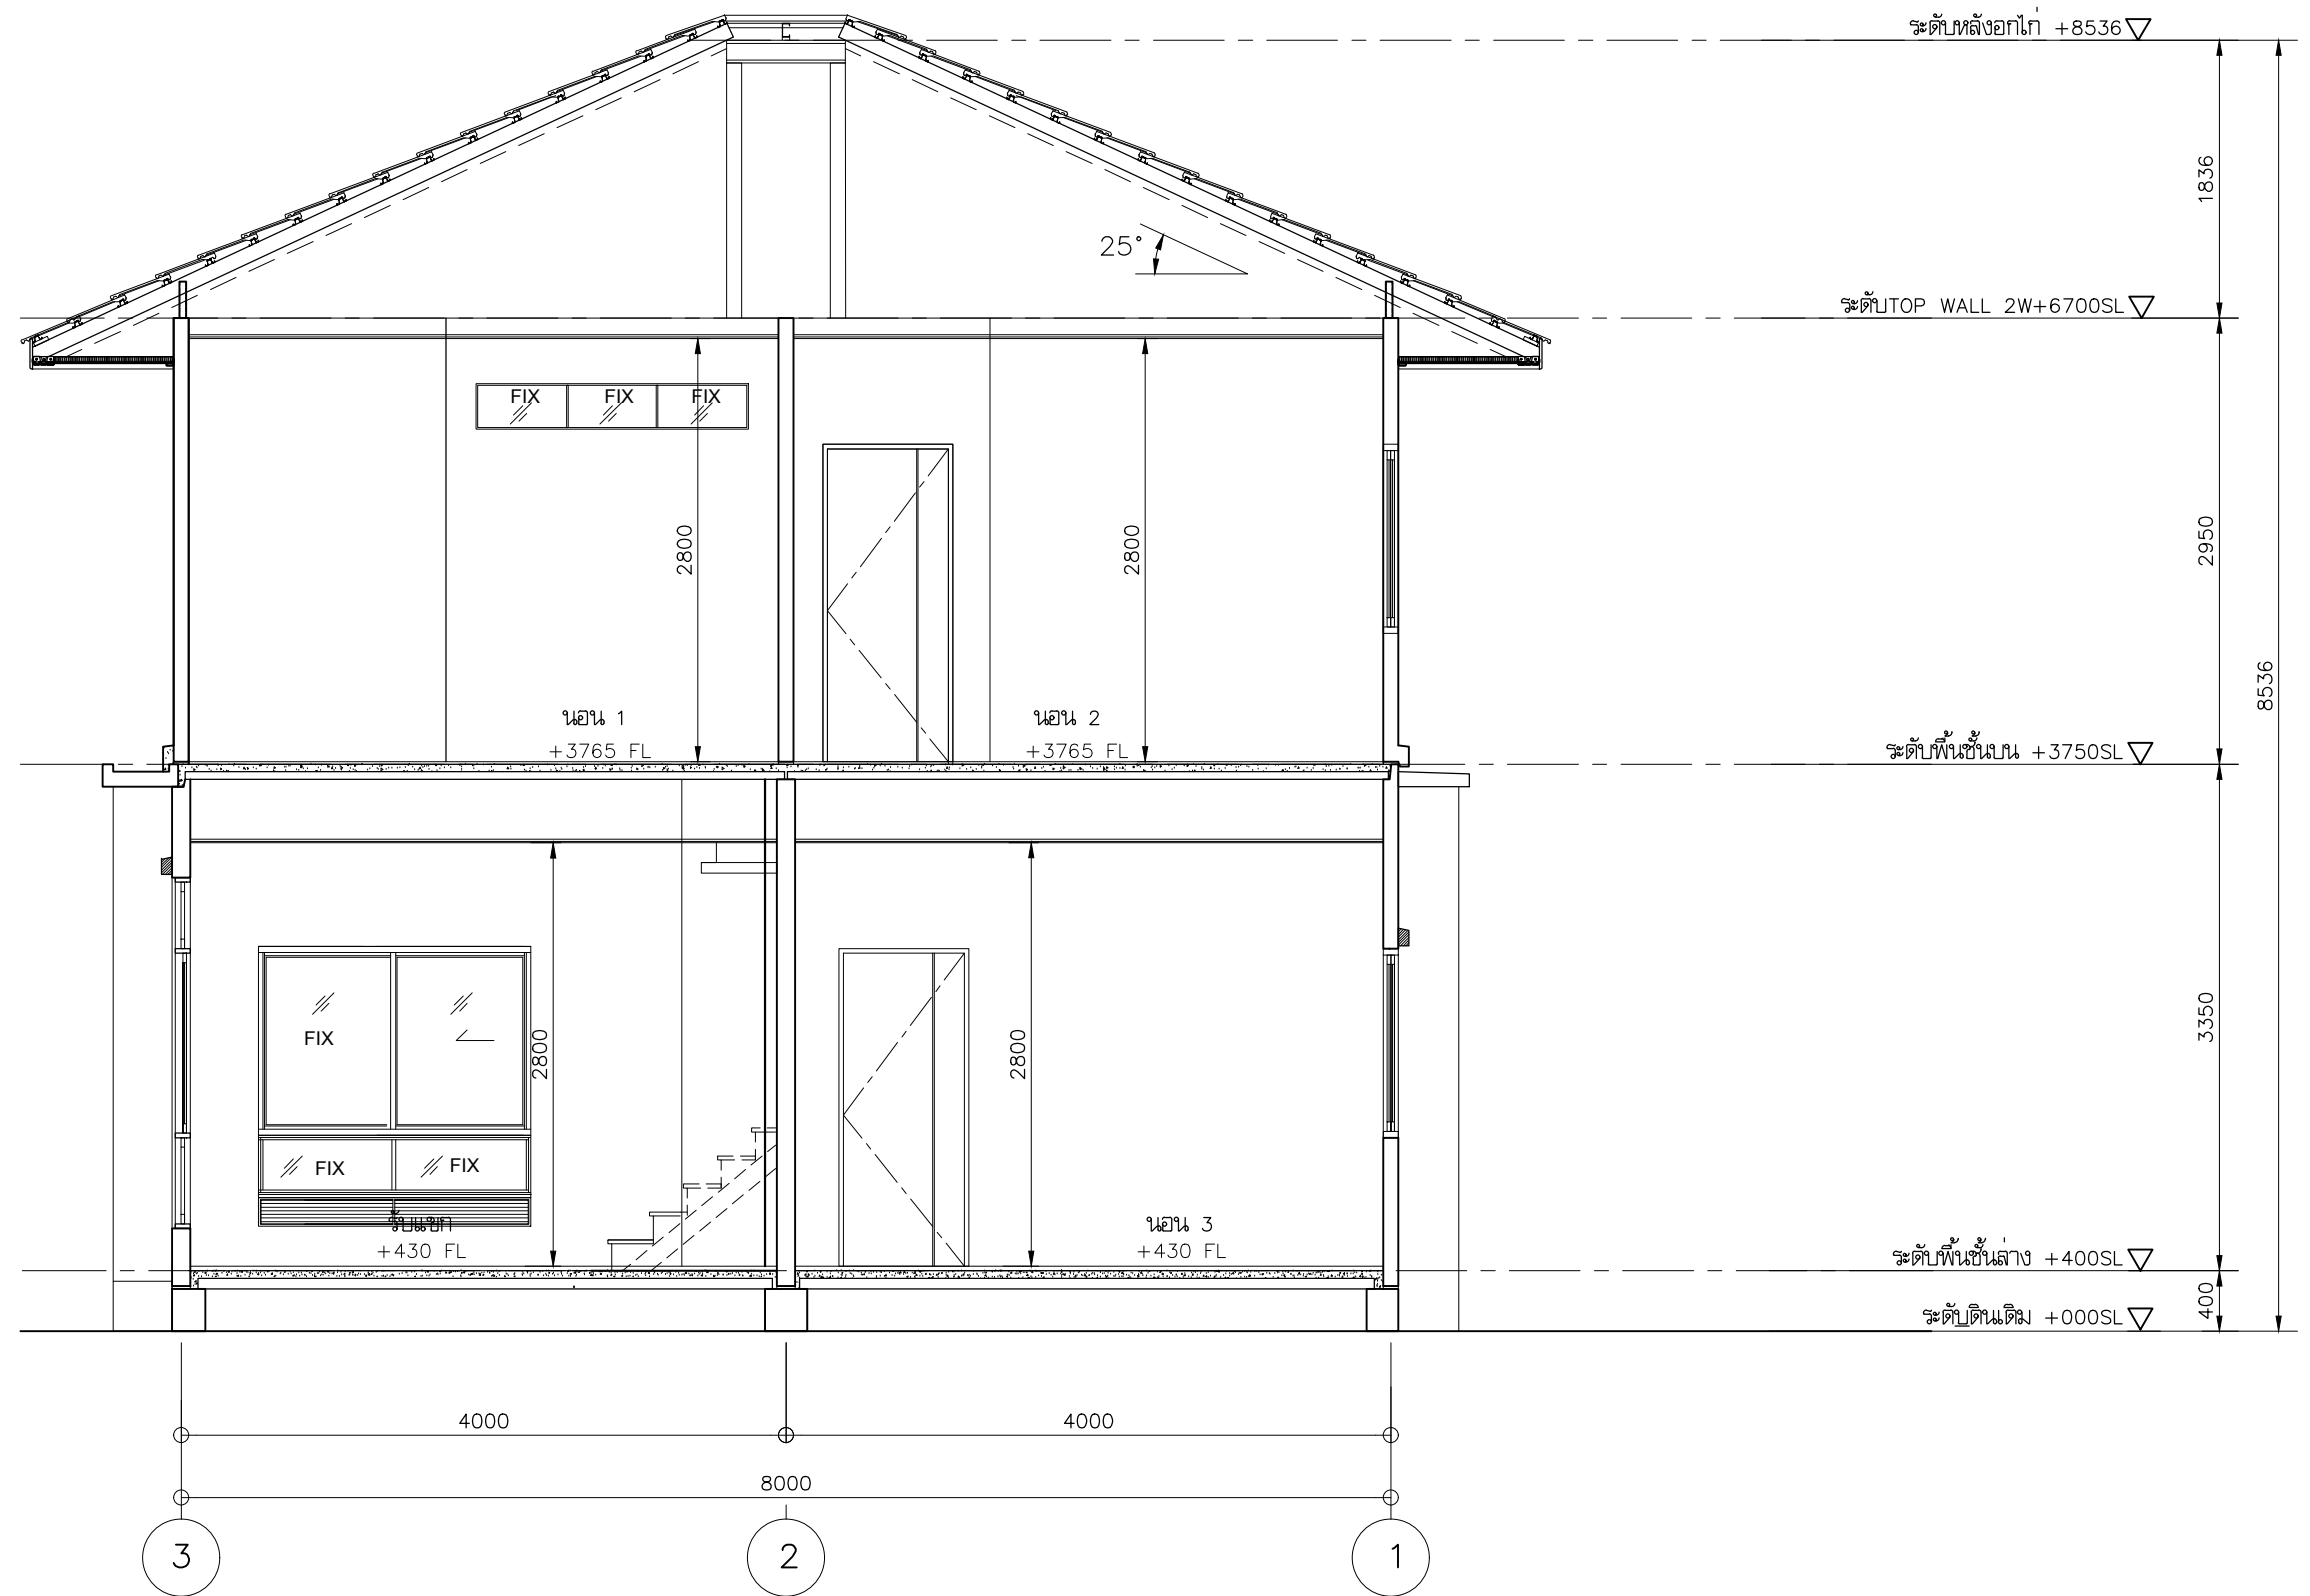

รูปตัด E - E 1:50

119PW3 (R)

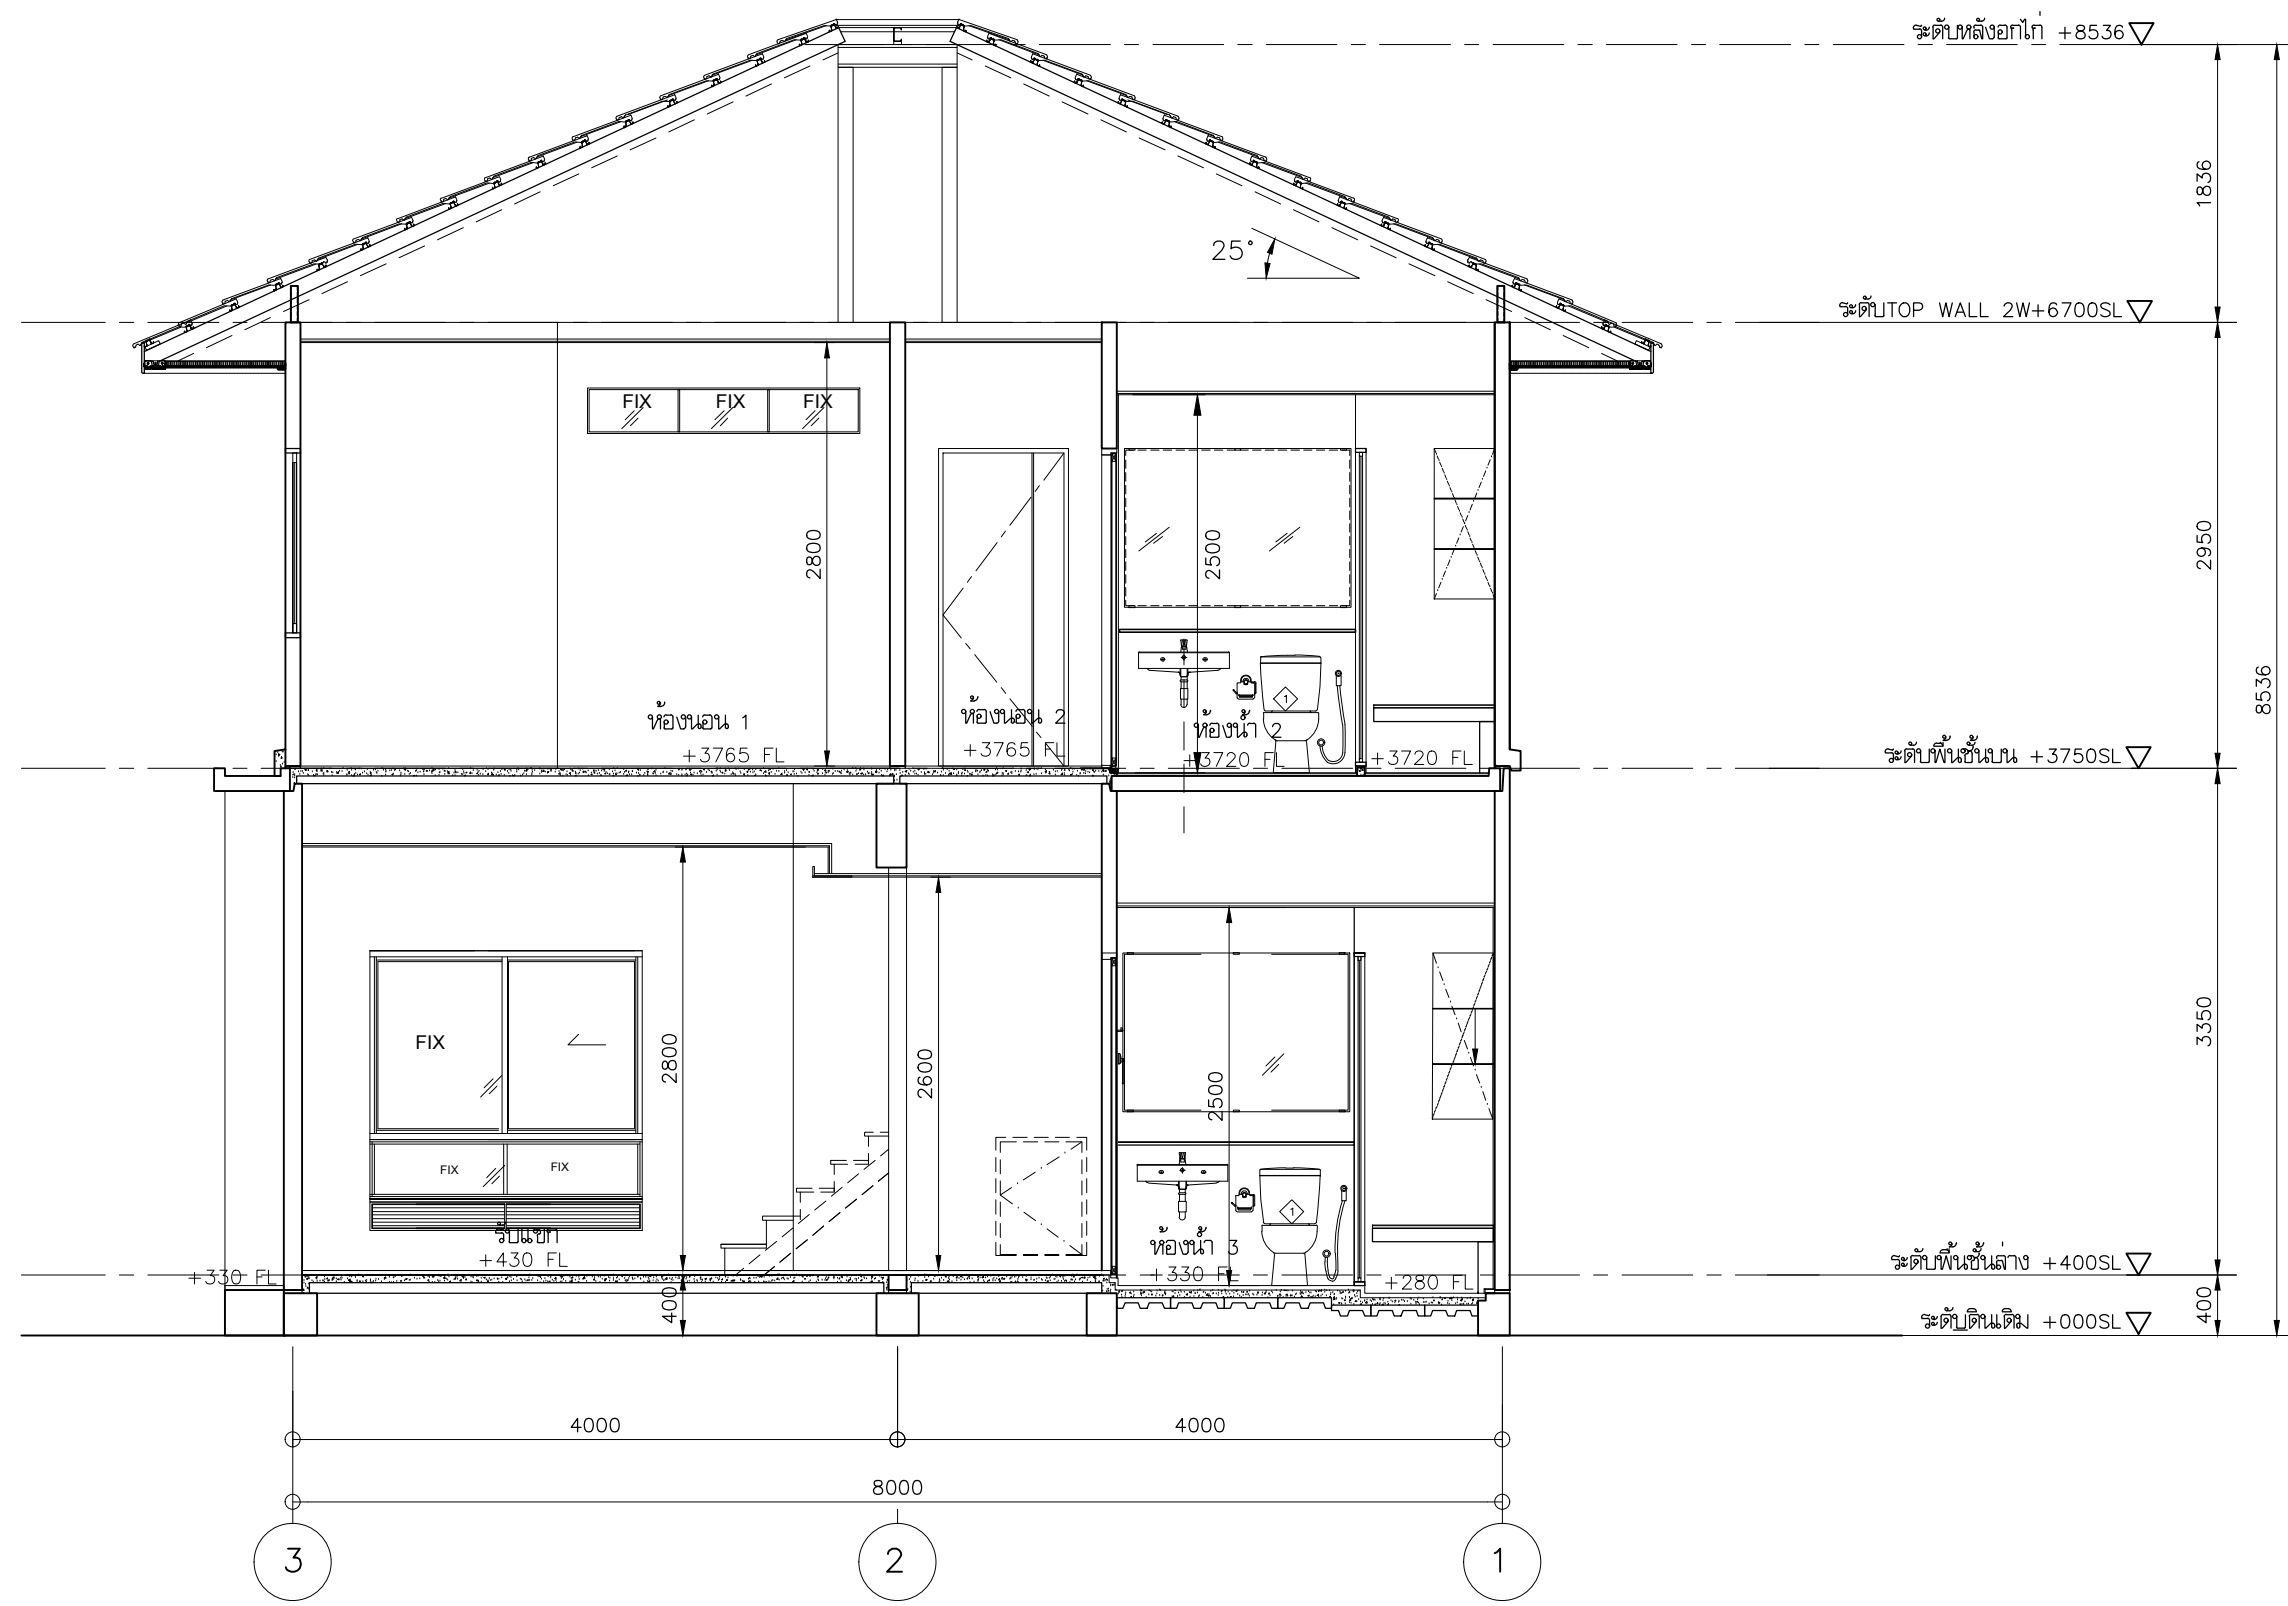

รูปตัด F – F 1:50

1 19PW3 (R)